

GORTON FOUNDRY MANCHESTER. —
1907

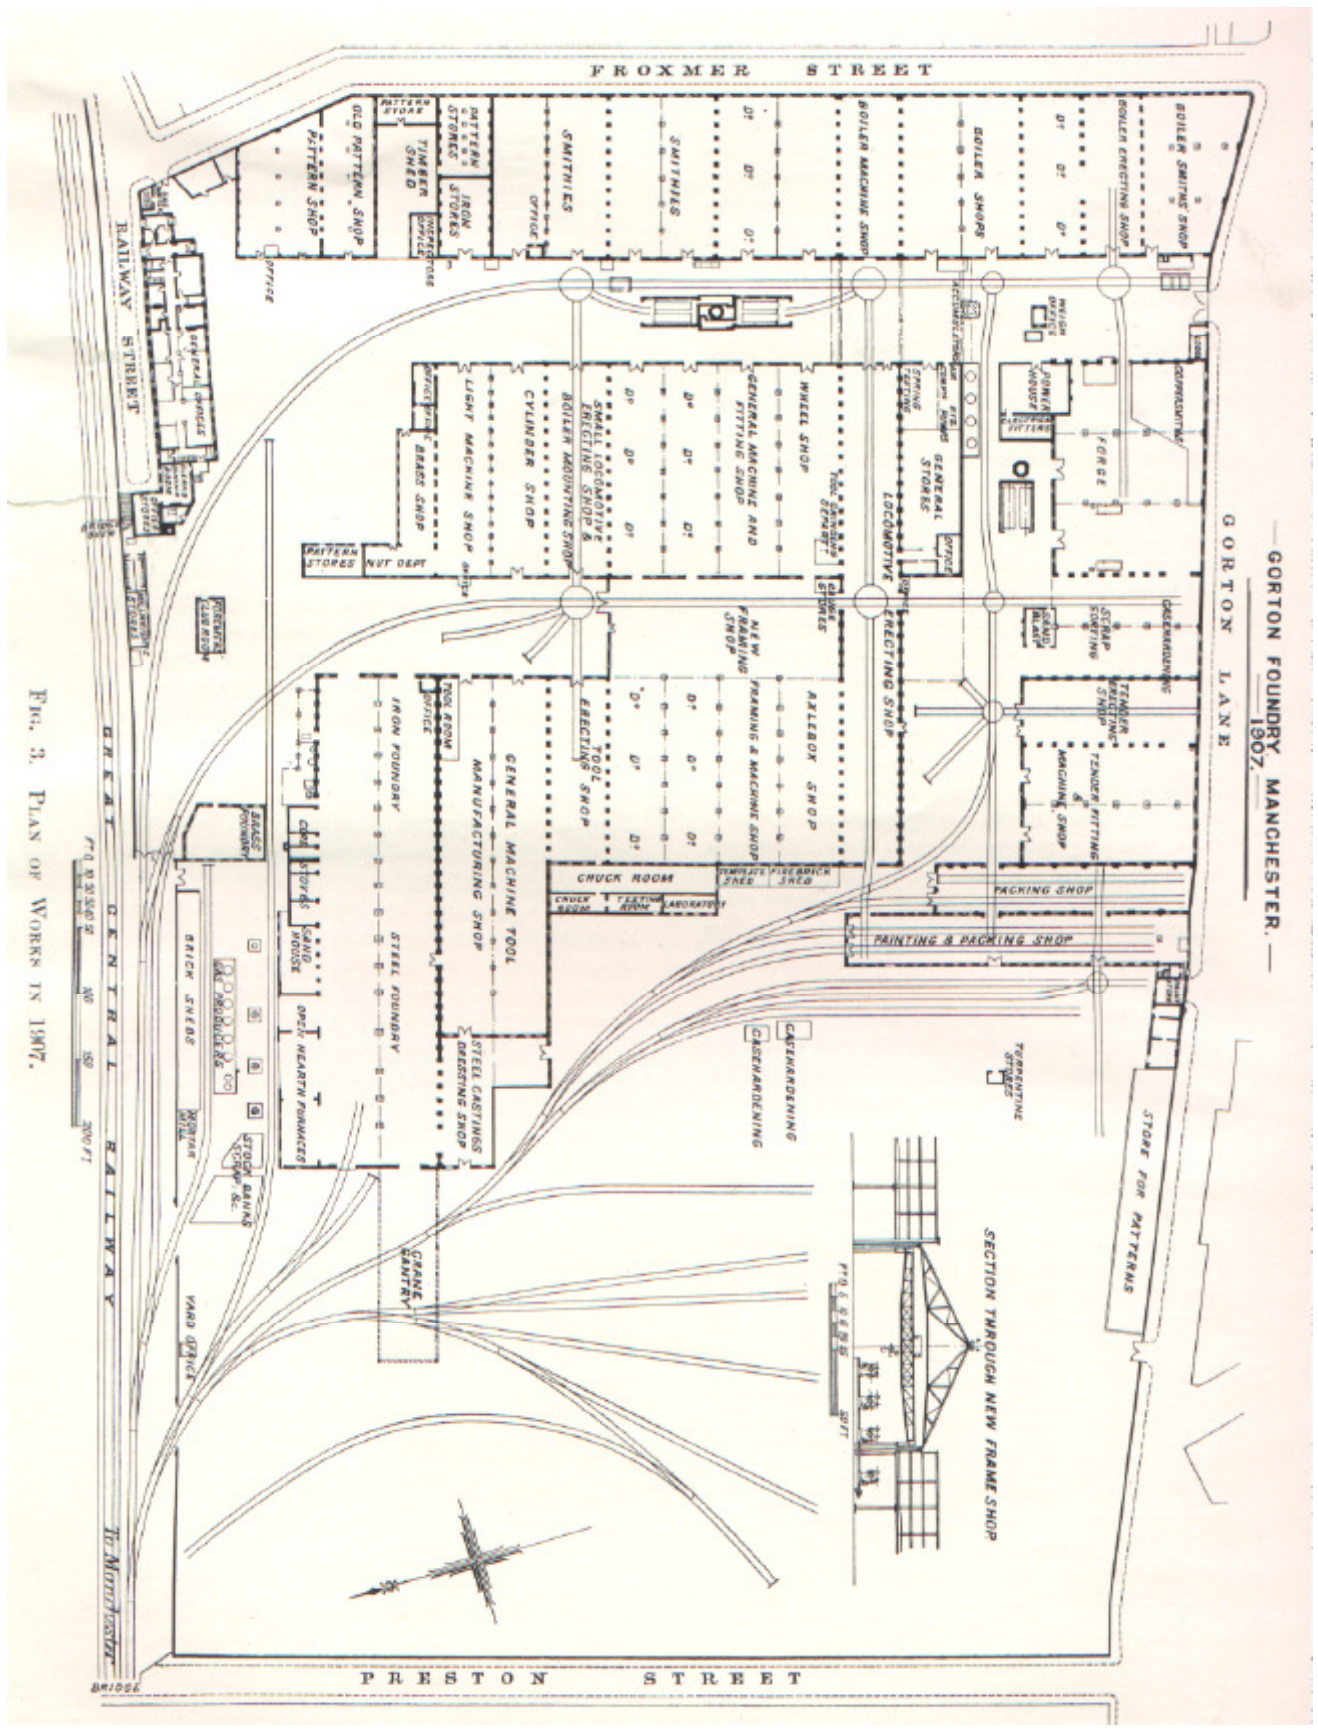


FIG. 3. PLAN OF WORKS IN 1907.